





Proposed Site Plan

SCALE 1 : 200
SCALE 1 : 1

Proposed Site Area
0.81acres (3,288m²)

 


Notes:
This drawing is copyright.
Do not scale. Figured dimensions only to be used.

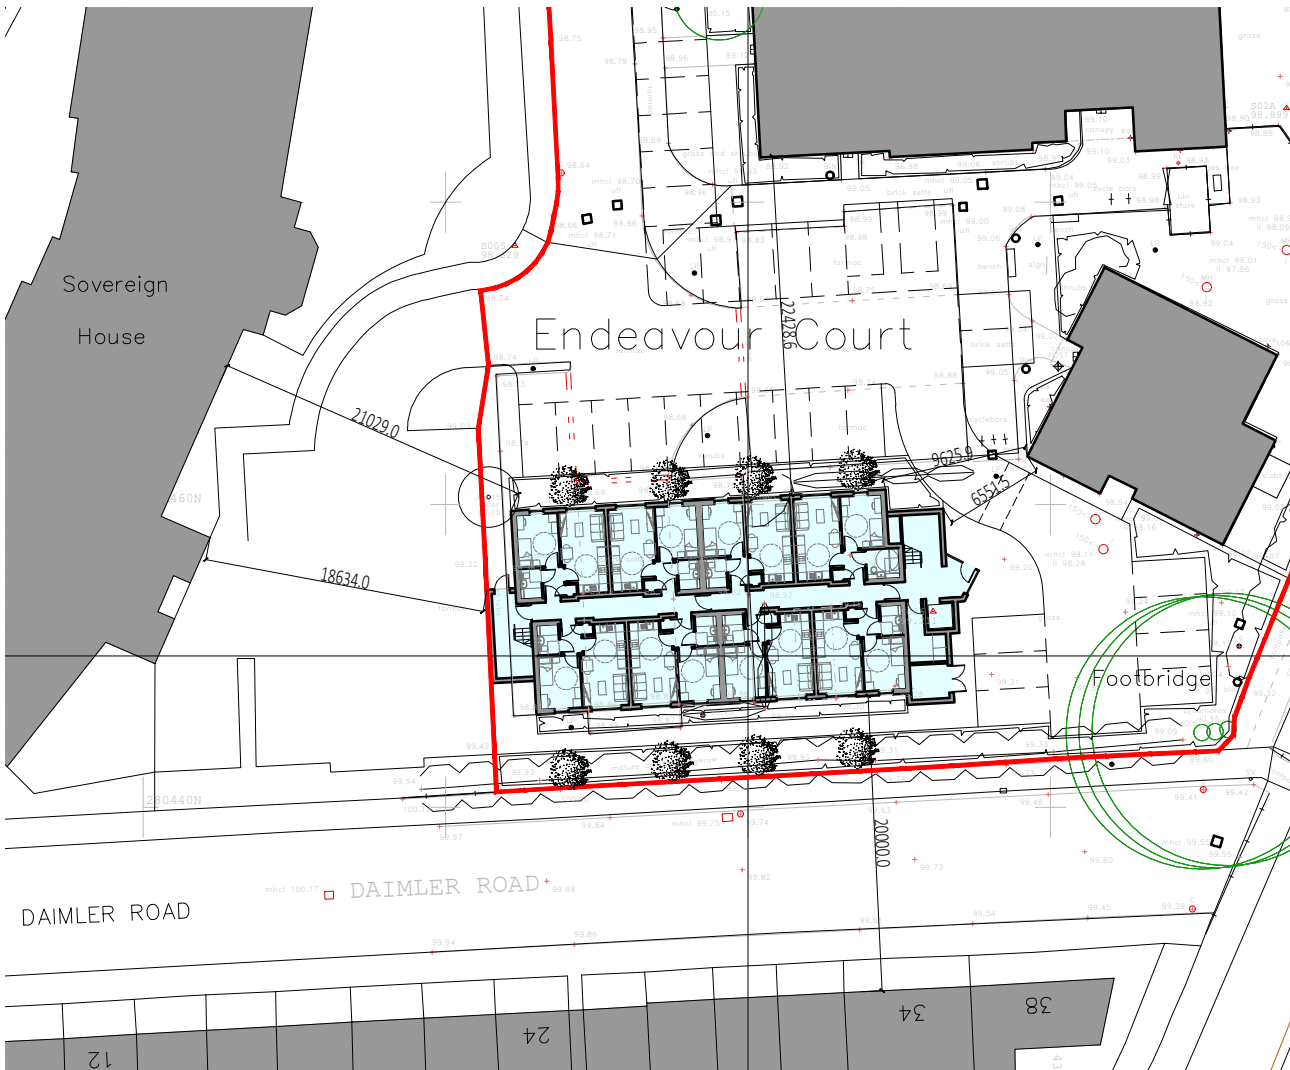

Block Plan

SCALE 1 : 500
SCALE 1 : 1

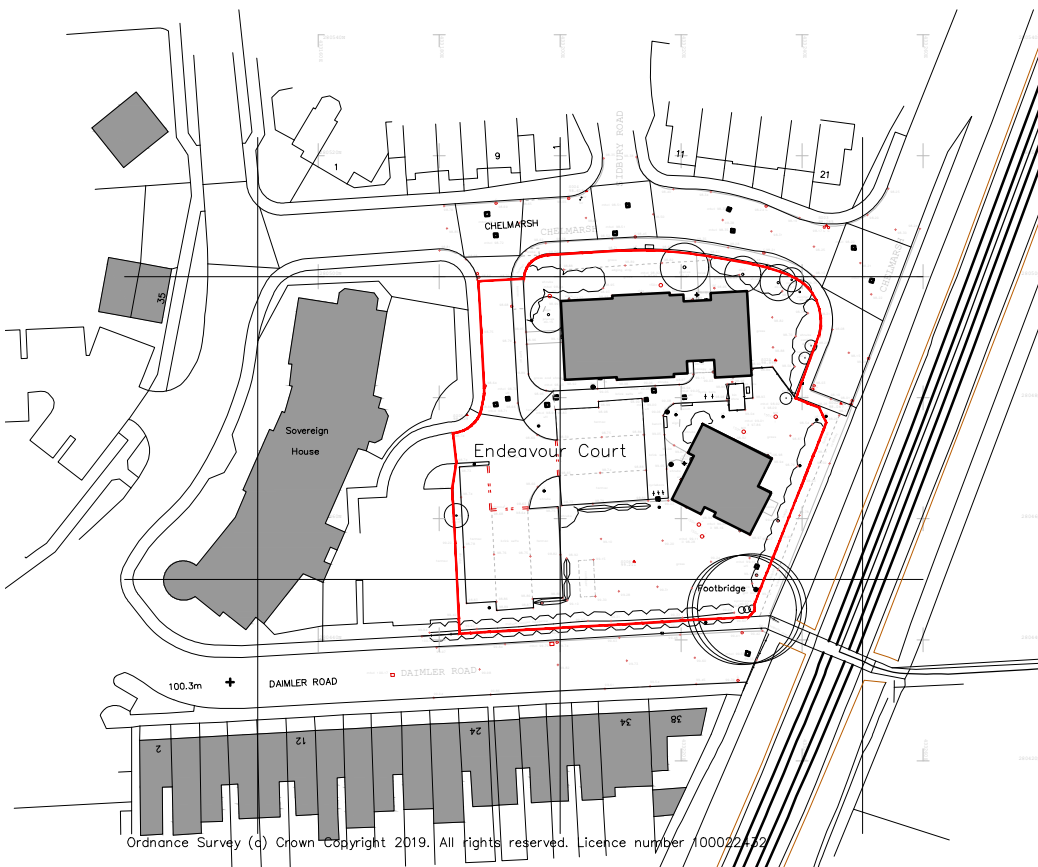

Location Plan

SCALE 1 : 1250
SCALE 1 : 1

- Legend
- Tarmac
 - Block Paving Setts
 - Turf
 - Existing Hedging and Planting
 - Proposed Hedging and Planting
 - 1.5m High Fence
 - 1.8m High Fence
 - Boundary
 - Proposed Tree

A 26.07.24 Amended further to client instruction

Revisions

Client
YMCA Heart of England
Endeavour Court
Coventry

Contract
Transitional Housing Units

Drawing Title
Proposed Site, Location and Block Plan

Date May '20
Scale 1:200 @A1
Org. no. 6057-010A

Contract Number
6057
Revision Suffix

ellis.hillman
partnership

Chartered Architects
www.ellishillmanpartnership.co.uk
admin@ellishillmanpartnership.co.uk
T: 01782 633116
Holly Lodge, 3 Silverdale Road, Wolstanton,
Newcastle under Lyme, Staffordshire, ST5 8BQ

