

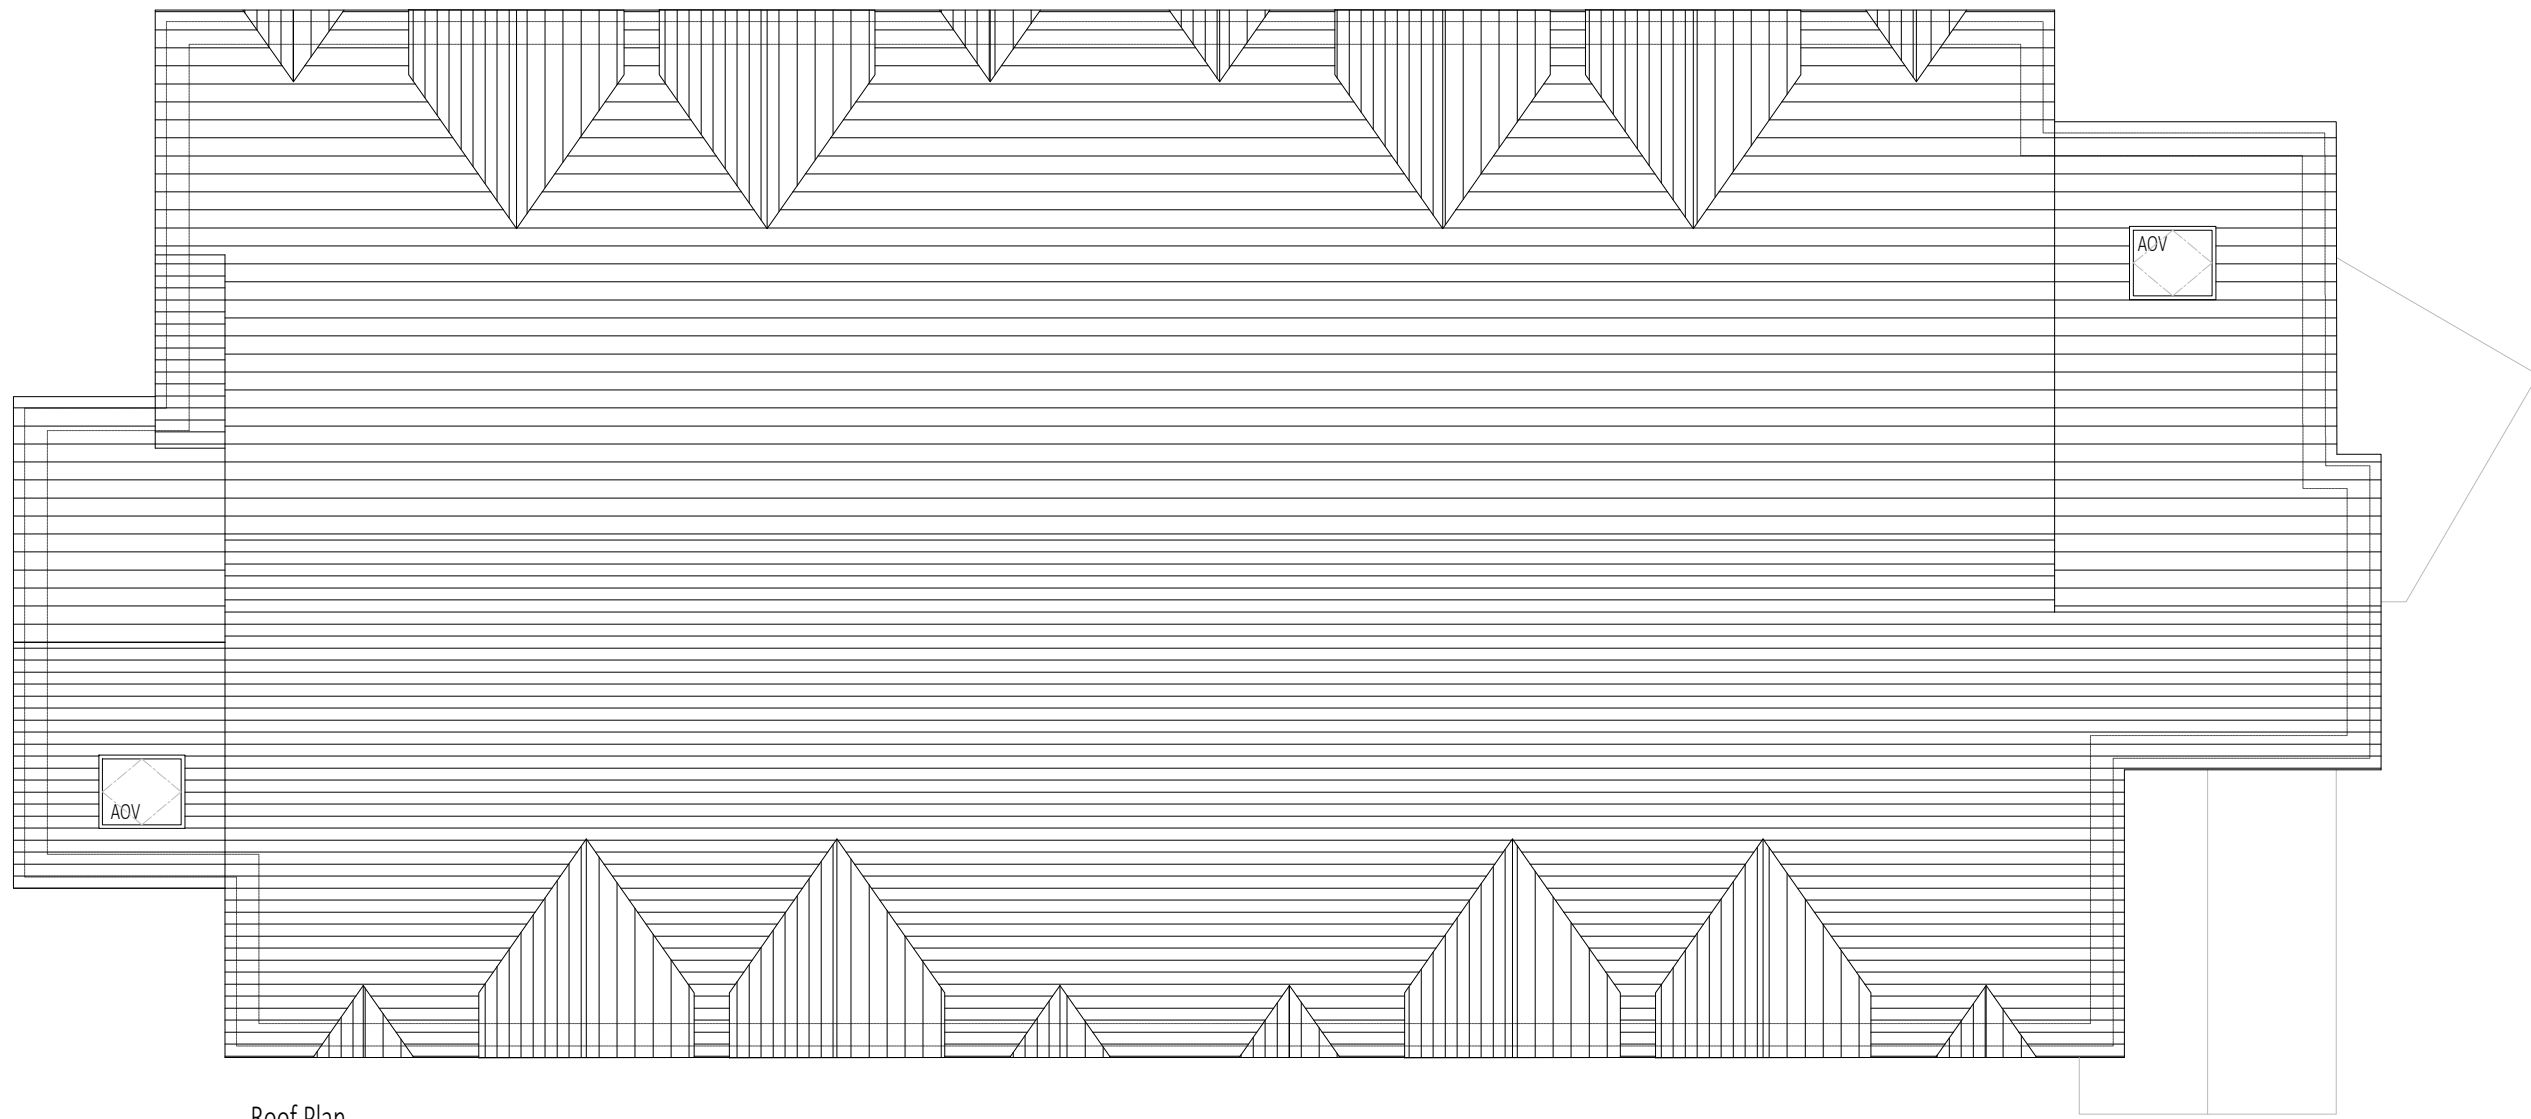


Notes:
This drawing is copyright.
Do not scale. Figured dimensions only to be used.


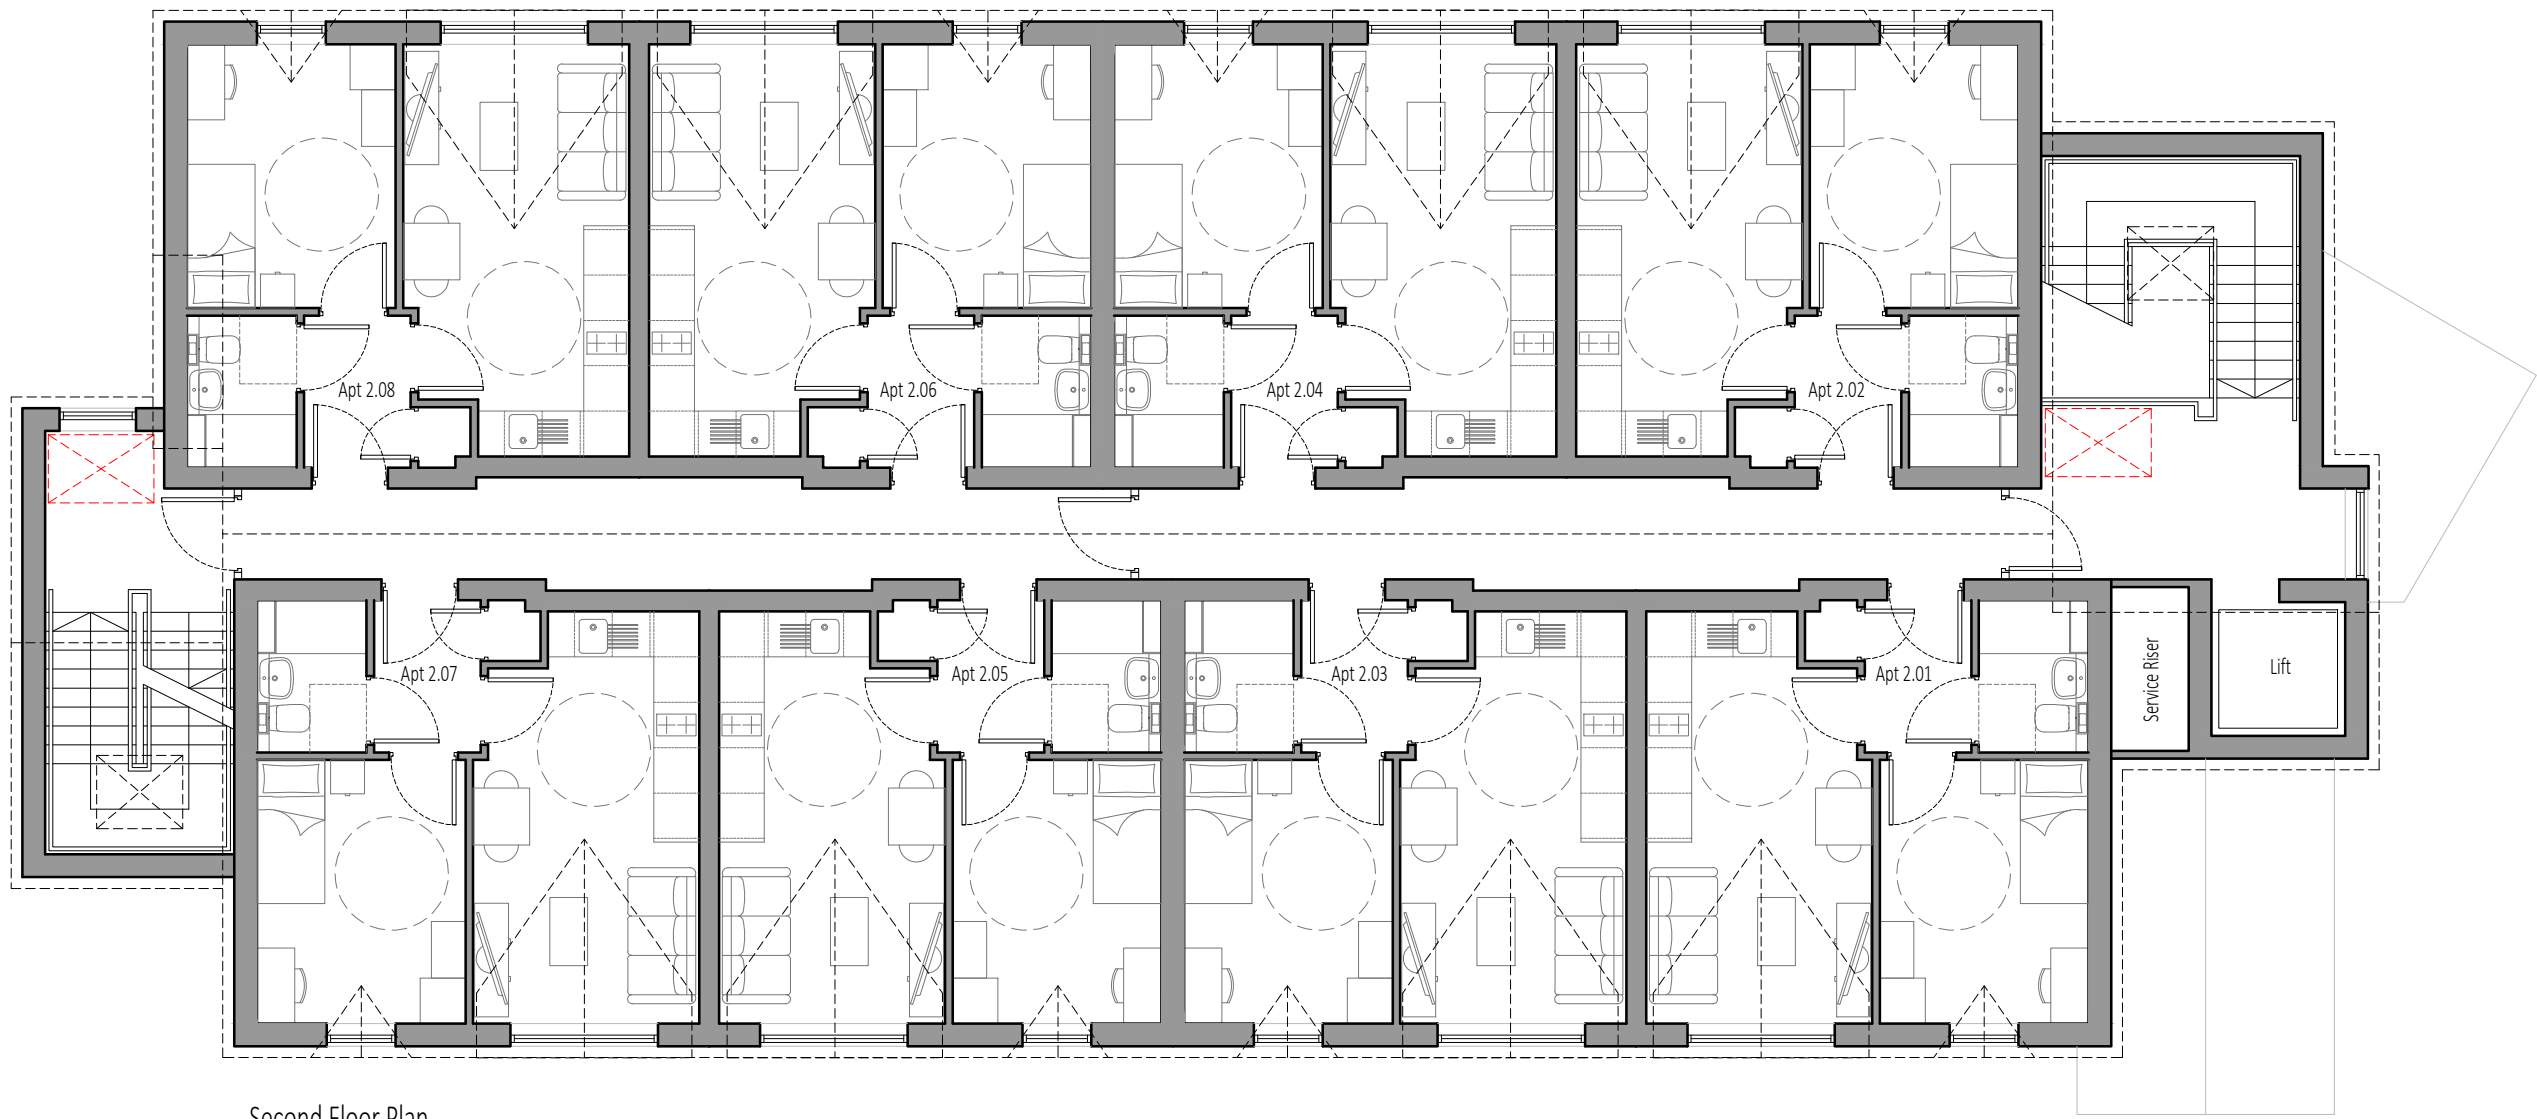


Accommodation Schedule	
Apt Number	GIFA
0.01	31.7
0.02	33.6
0.03	31.7
0.04	31.7
0.05	31.7
0.06	31.7
0.07	31.7
0.08	31.7
1.01	31.7
1.02	31.7
1.03	31.7
1.04	31.7
1.05	31.7
1.06	31.7
1.07	31.7
1.08	31.7
2.01	31.7
2.02	31.7
2.03	31.7
2.04	31.7
2.05	31.7
2.06	31.7
2.07	31.7
2.08	31.7

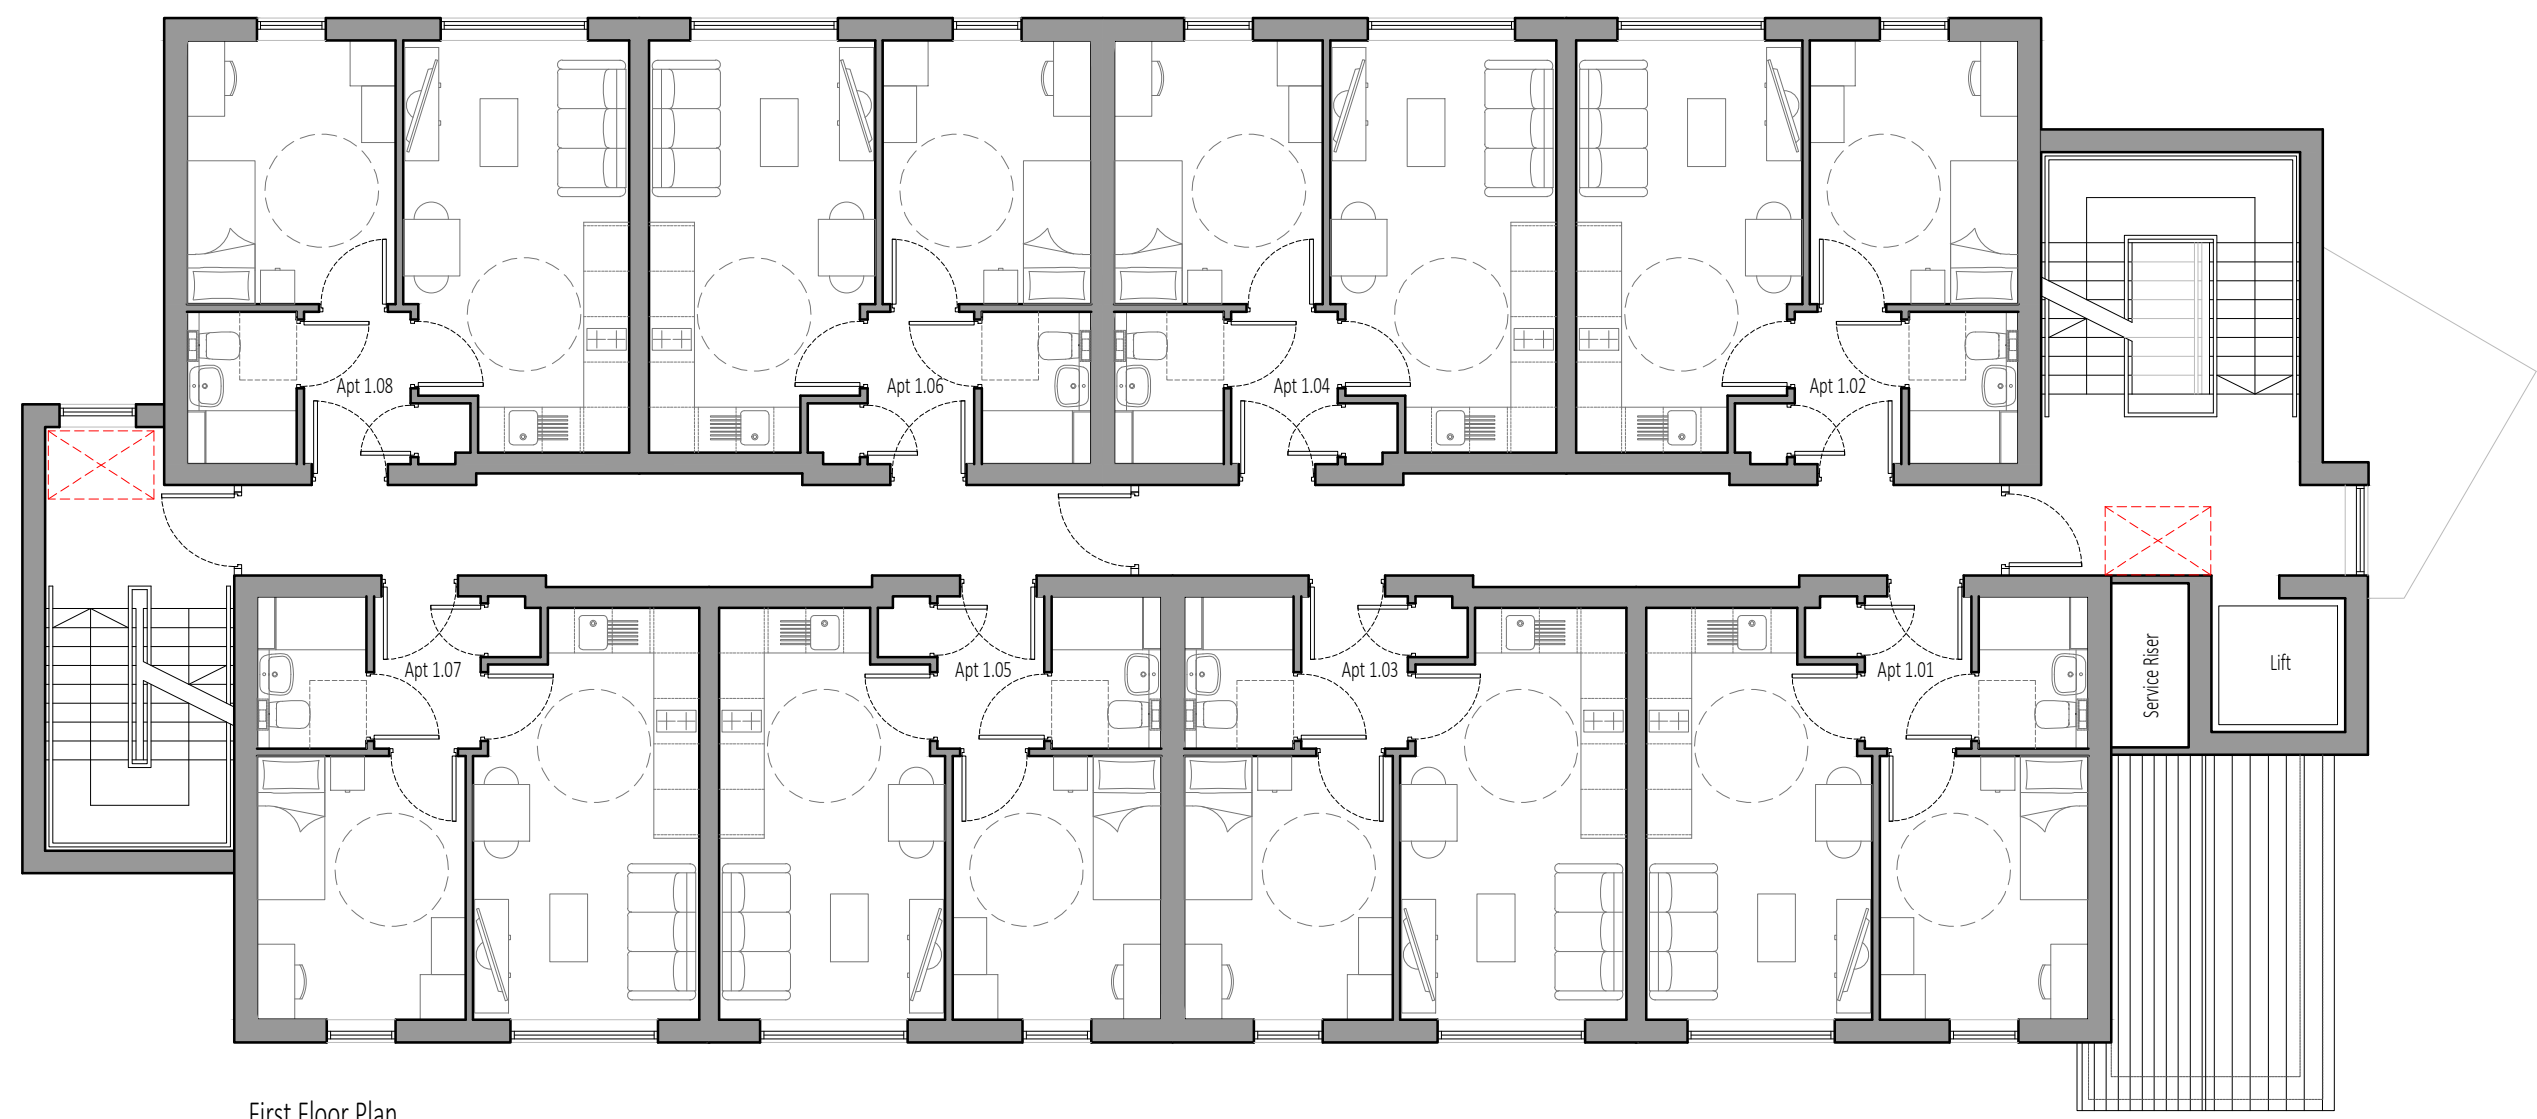

Site Section A - A

SCALE 1 : 100
SCALE 1 : 1

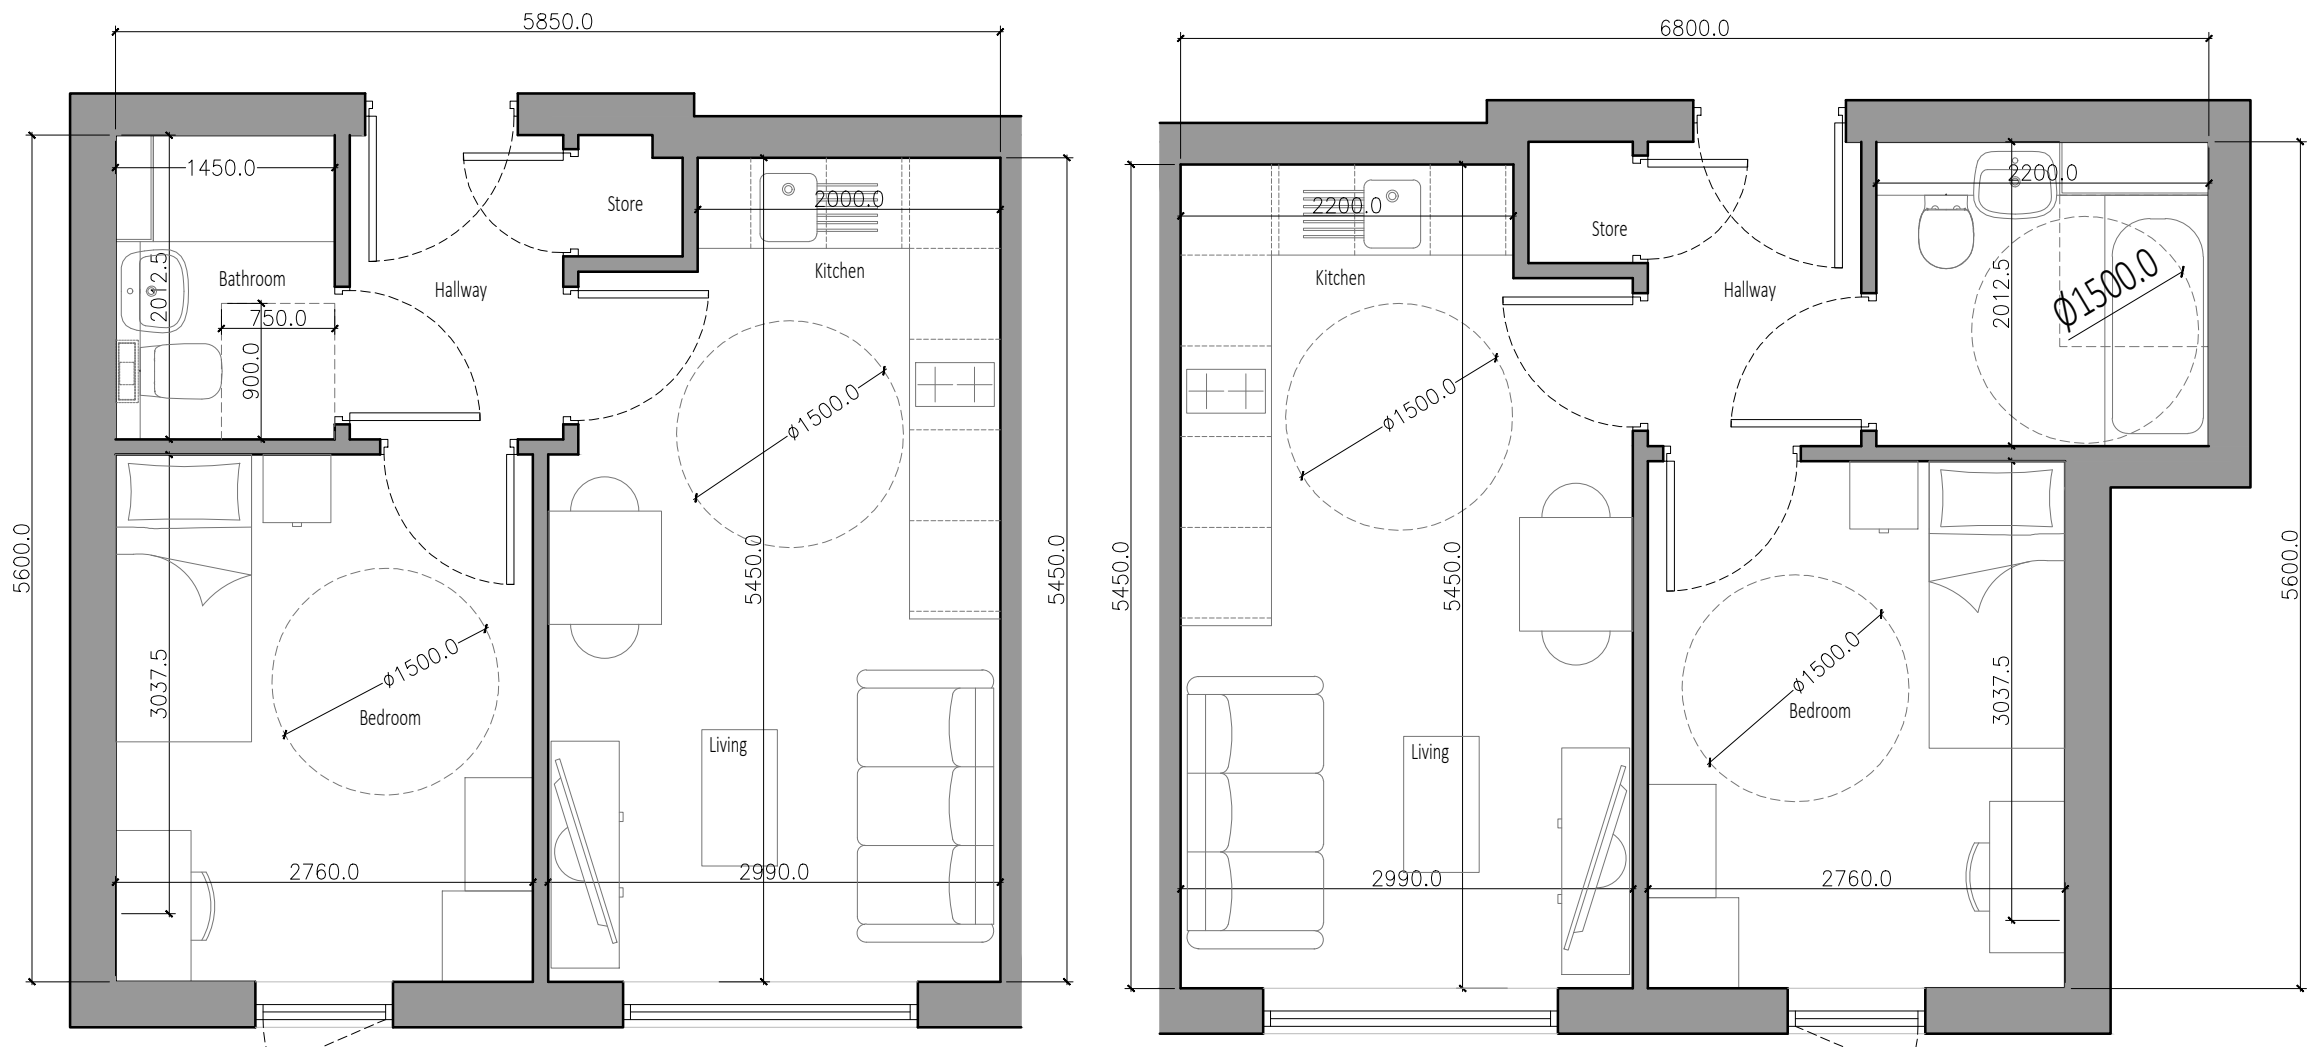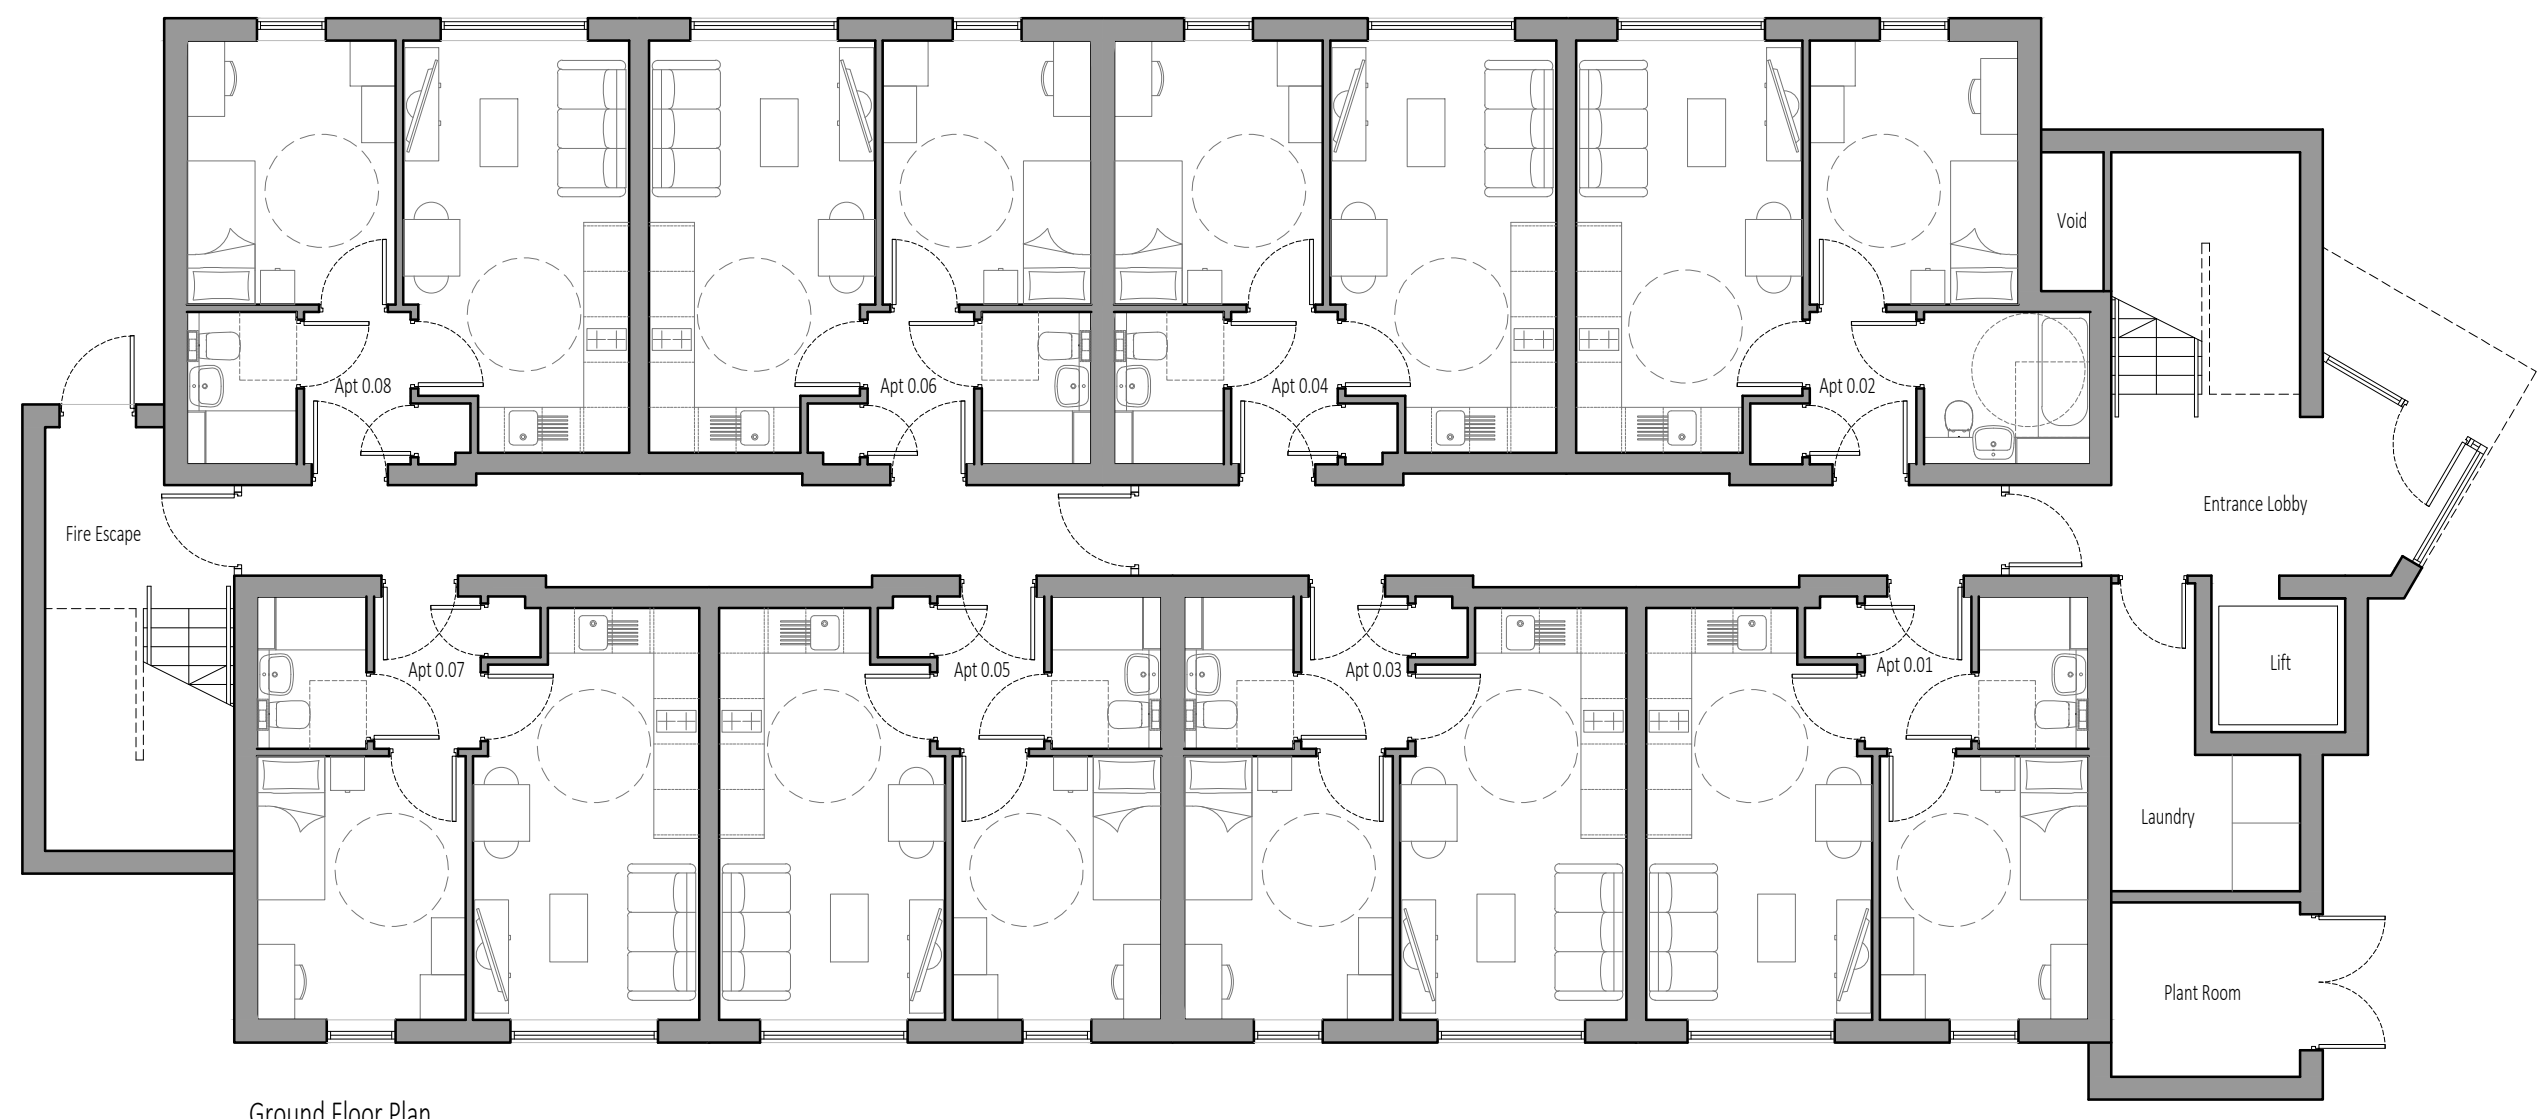

Apartment Floor Plans

SCALE 1 : 50
SCALE 1 : 1

Proposed Floor Plans

SCALE 1 : 100
SCALE 1 : 1

A		26.07.24	Amended further to client instruction
Revisions			
Client			
YMCA Heart of England Endeavour Court Coventry			
Contract			
Transitional Housing Units			
Drawing Title			
Proposed Floor Plans & Site Section			
Date	May '20	Contract Number	
Scale	As shown @A1	6057	
Drg. no.	6057-011A	Revision Suffix	
ellis·hillman partnership Chartered Architects www.ellishillmanpartnership.co.uk admin@ellishillmanpartnership.co.uk T: 01782 633116 Holly Lodge, 3 Silverdale Road, Wolstanton, Newcastle under Lyme, Staffordshire, ST5 8BQ			