

Notes:
This drawing is copyright.
Do not scale. Figured dimensions only to be used.




South Elevation



East Elevation



North Elevation

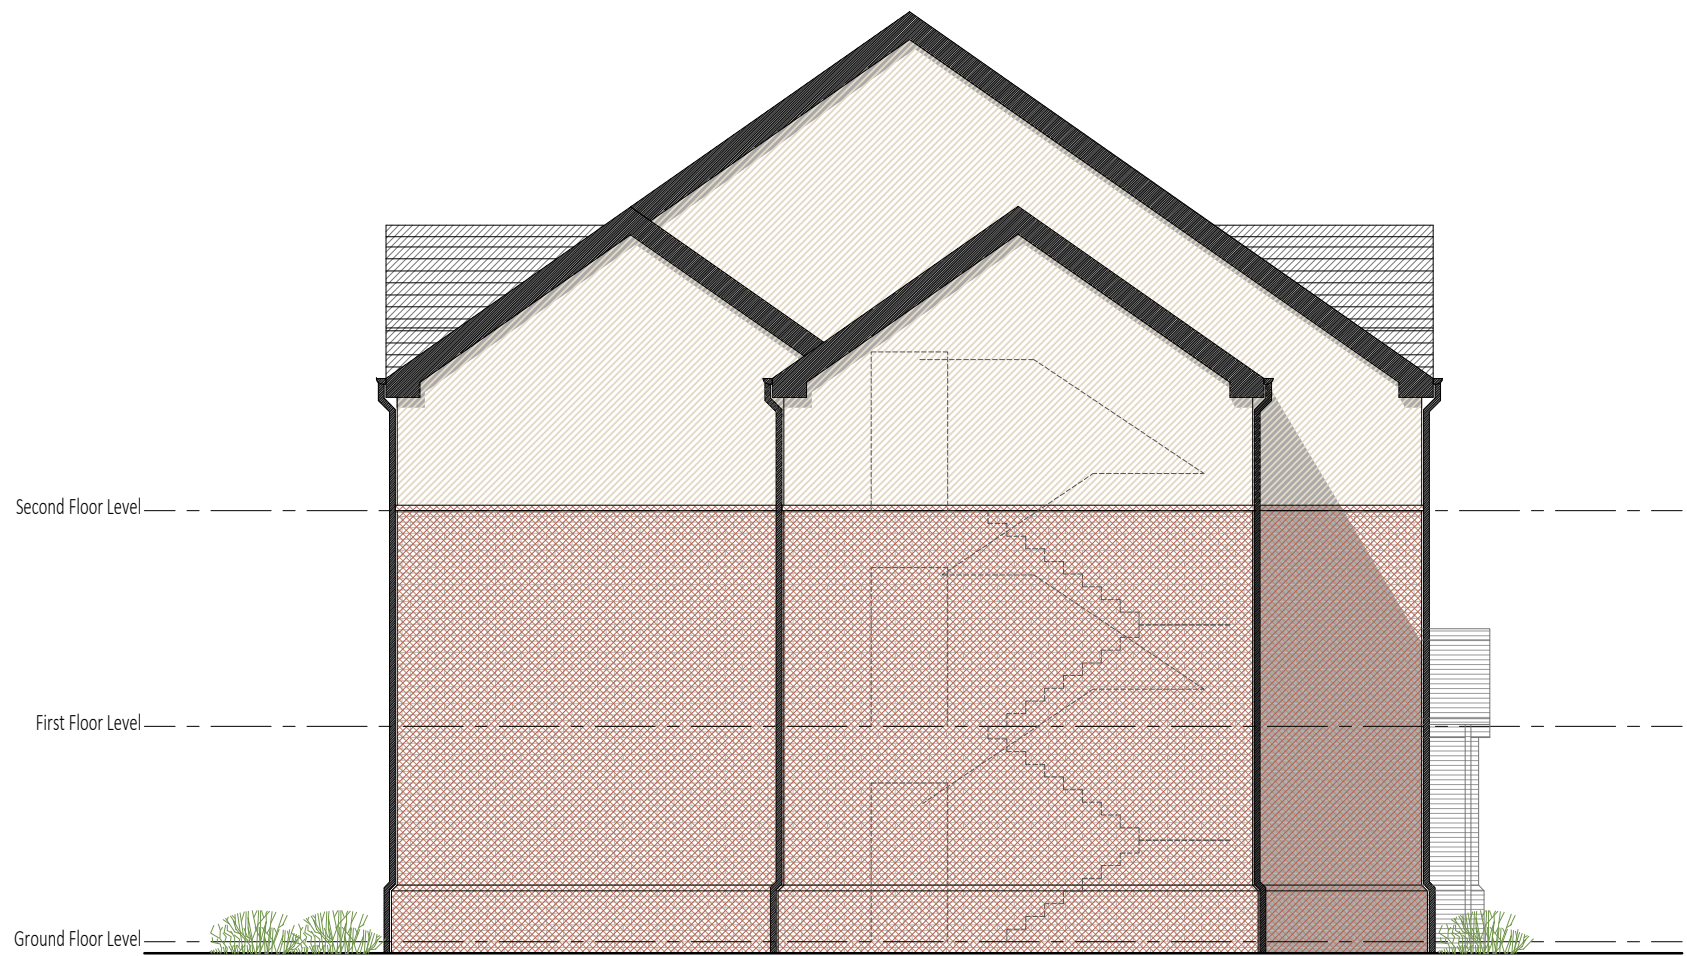

West Elevation



South Elevation - Street Scene



Proposed Elevations and Street Scenes

SCALE 1 : 100
SCALE 1 : 1

A	26.07.24	Amended further to client instruction
Revisions		
Client		
YMCA Heart of England Endeavour Court Coventry		
Contract		
Transitional Housing Units		
Drawing Title		
Proposed Elevations & Street Scenes		
Date	May '20	Contract Number
Scale	1:100 @A1	6057
Drg. no.	6057-012A	Revision Suffix
ellis·hillman partnership		
Chartered Architects		
www.ellishillmanpartnership.co.uk		
admin@ellishillmanpartnership.co.uk		
T: 01782 633116		
Holly Lodge, 3 Silverdale Road, Wolstanton,		
Newcastle under Lyme, Staffordshire, ST5 8BQ		